



MANOR FARM
OTLEY ROAD, ADEL
Outbuildings, Ground Floor

FL - Floor Level
CL - Ceiling Level

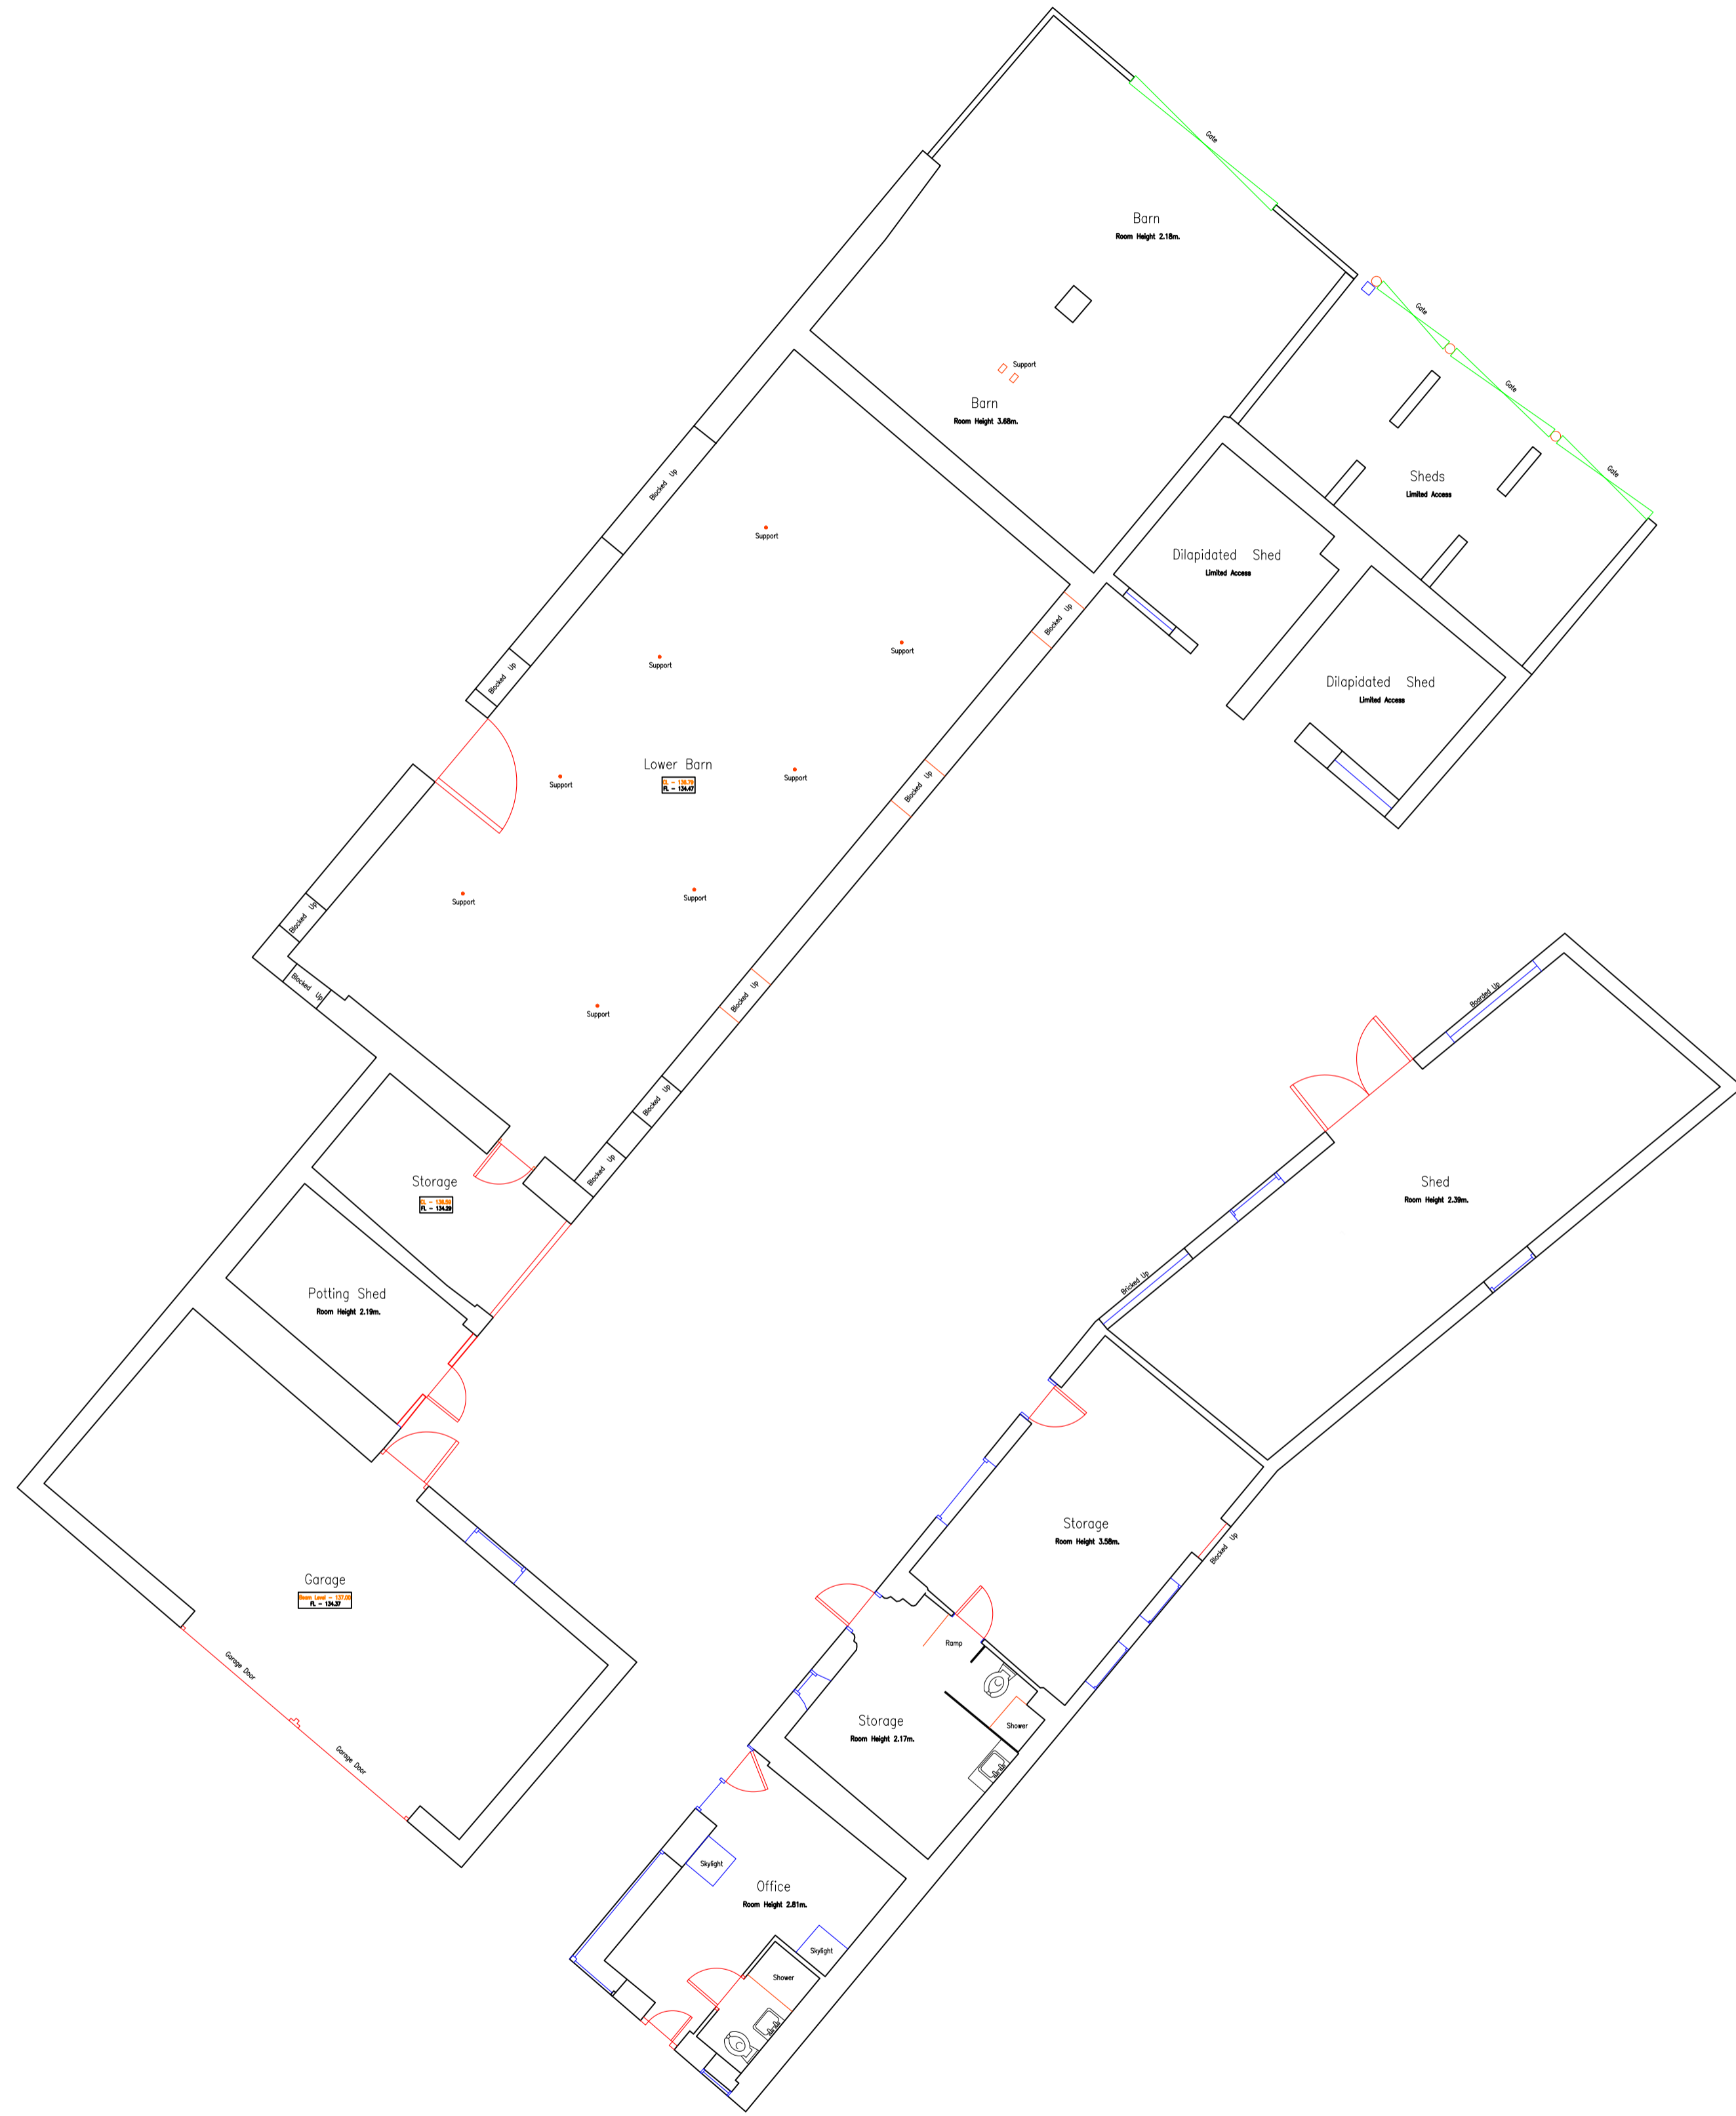

MANOR FARM
OTLEY ROAD, ADEL
Outbuildings, First Floor

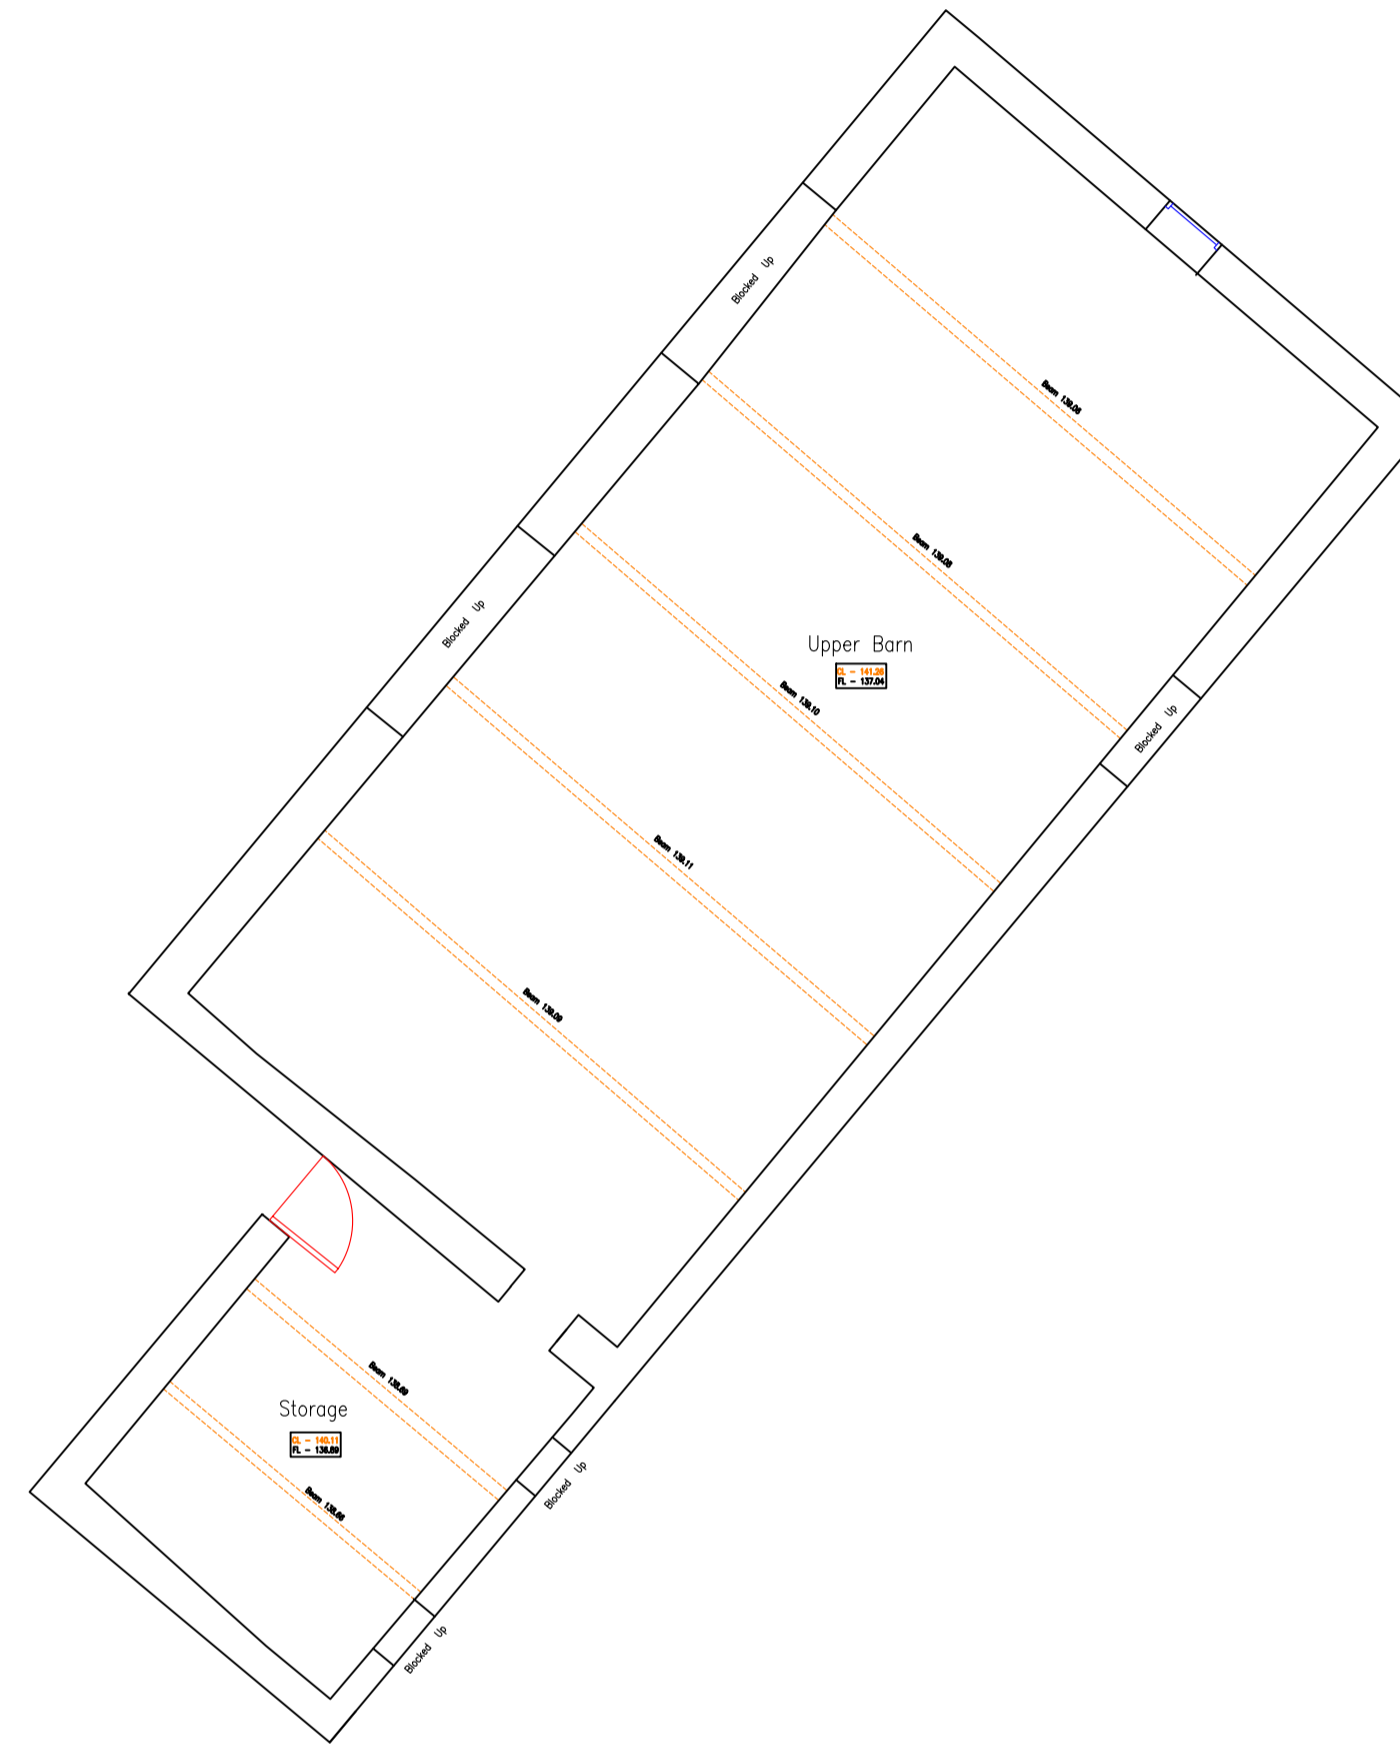

SYMBOL LEGEND		LINE TYPE LEGEND	
	Borehole		Bridge
	Benchmark		Bottom of Bank
	Bollard		Building
	Bus Stop		Canopy Edge
	Electric Box		Concrete Edge
	Electric Pole		Ditch
	Fence Post		Drop Kerb
	Gas Stop Valve		Overhead Cable
	Gate Post		Fence
	Gas Marker		Gate
	Gully		Kerb
	Gas Well		Path
	Kerb Outlet		Pipe Line
	Litter Bin		River
	Leachate Chamber		Surface Water Drain
	Lamp Post		Railway Line
	Manhole Point		Road Centre Line
	MH Triangular		Tarmac Edge
	Wooden Peg		Top of Bank
	Ground Marker		Track
	Marker Post		Wall
	Pylon		Verge
	Rodding Eye		Flagstone Paving
	Sample Point		Stone
	Sign Post		Hedgeline
	Spot Height		Grass Edge
	Eave Level		
	Ridge Level		
	Site		
	Survey Station		
	Traffic Camera		
	Telephone Box		
	Trial Pit		
	Telegraph Pole		
	Deciduous Tree		
	Road Sign		
	Valve		
	Vent		
	Water Meter		
	Letter Box		
	MH Circular		
	Knockout Pot		

ABBREVIATIONS	
LP.	Lamp Post
TP.	Telegraph Pole
EP.	Electricity Pole
SP.	Sign Post
TS.	Traffic Sign
BS.	Bus Stop
GM.	Gas Marker Monument
MH.	Manhole
GU.	Gully
FH.	Fire Hydrant
CATV.	Cable Television Point
WM.	Water Meter
WSV.	Water Stop Valve
GSV.	Gas Stop Valve
RE.	Rodding Eye
GU.	Gully
FH.	Fire Hydrant
CATV.	Cable Television Point
WM.	Water Meter
WSV.	Water Stop Valve
GSV.	Gas Stop Valve
RE.	Rodding Eye

PLANE LOCAL CO-ORDINATE SYSTEM. LEVELS TO OSGM15.

THIS SURVEY SHOWS PHYSICAL SITE BOUNDARIES ONLY. CONFIRMATION OF LEGAL OWNERSHIP BOUNDARIES SHOULD BE OBTAINED BY REFERENCE TO THE H.M. LAND REGISTRY TITLE PLAN.

THE PLAN SCALE IS FOR GUIDANCE ONLY. DO NOT SCALE DIRECTLY. IF IN DOUBT, CONSULT LATITUDE SURVEYS.

REV.	DESCRIPTION	DATE



CLIENT

JOB TITLE

MANOR FARM

OUTBUILDINGS FLOOR PLANS

DRAWN	SIGNATURE	DATE	STATUS
TD		17/03/17	FOR COMMENT <input type="checkbox"/>
APPROVED	SIGNATURE	DATE	FOR APPROVAL <input type="checkbox"/>
			DRAFT <input type="checkbox"/>
			FINAL <input checked="" type="checkbox"/>

SCALE	SHEET	DRAWING NO.	REVISION
1:100	A1	TC1008-003	