


Manor Farm, Otley Road, Leeds

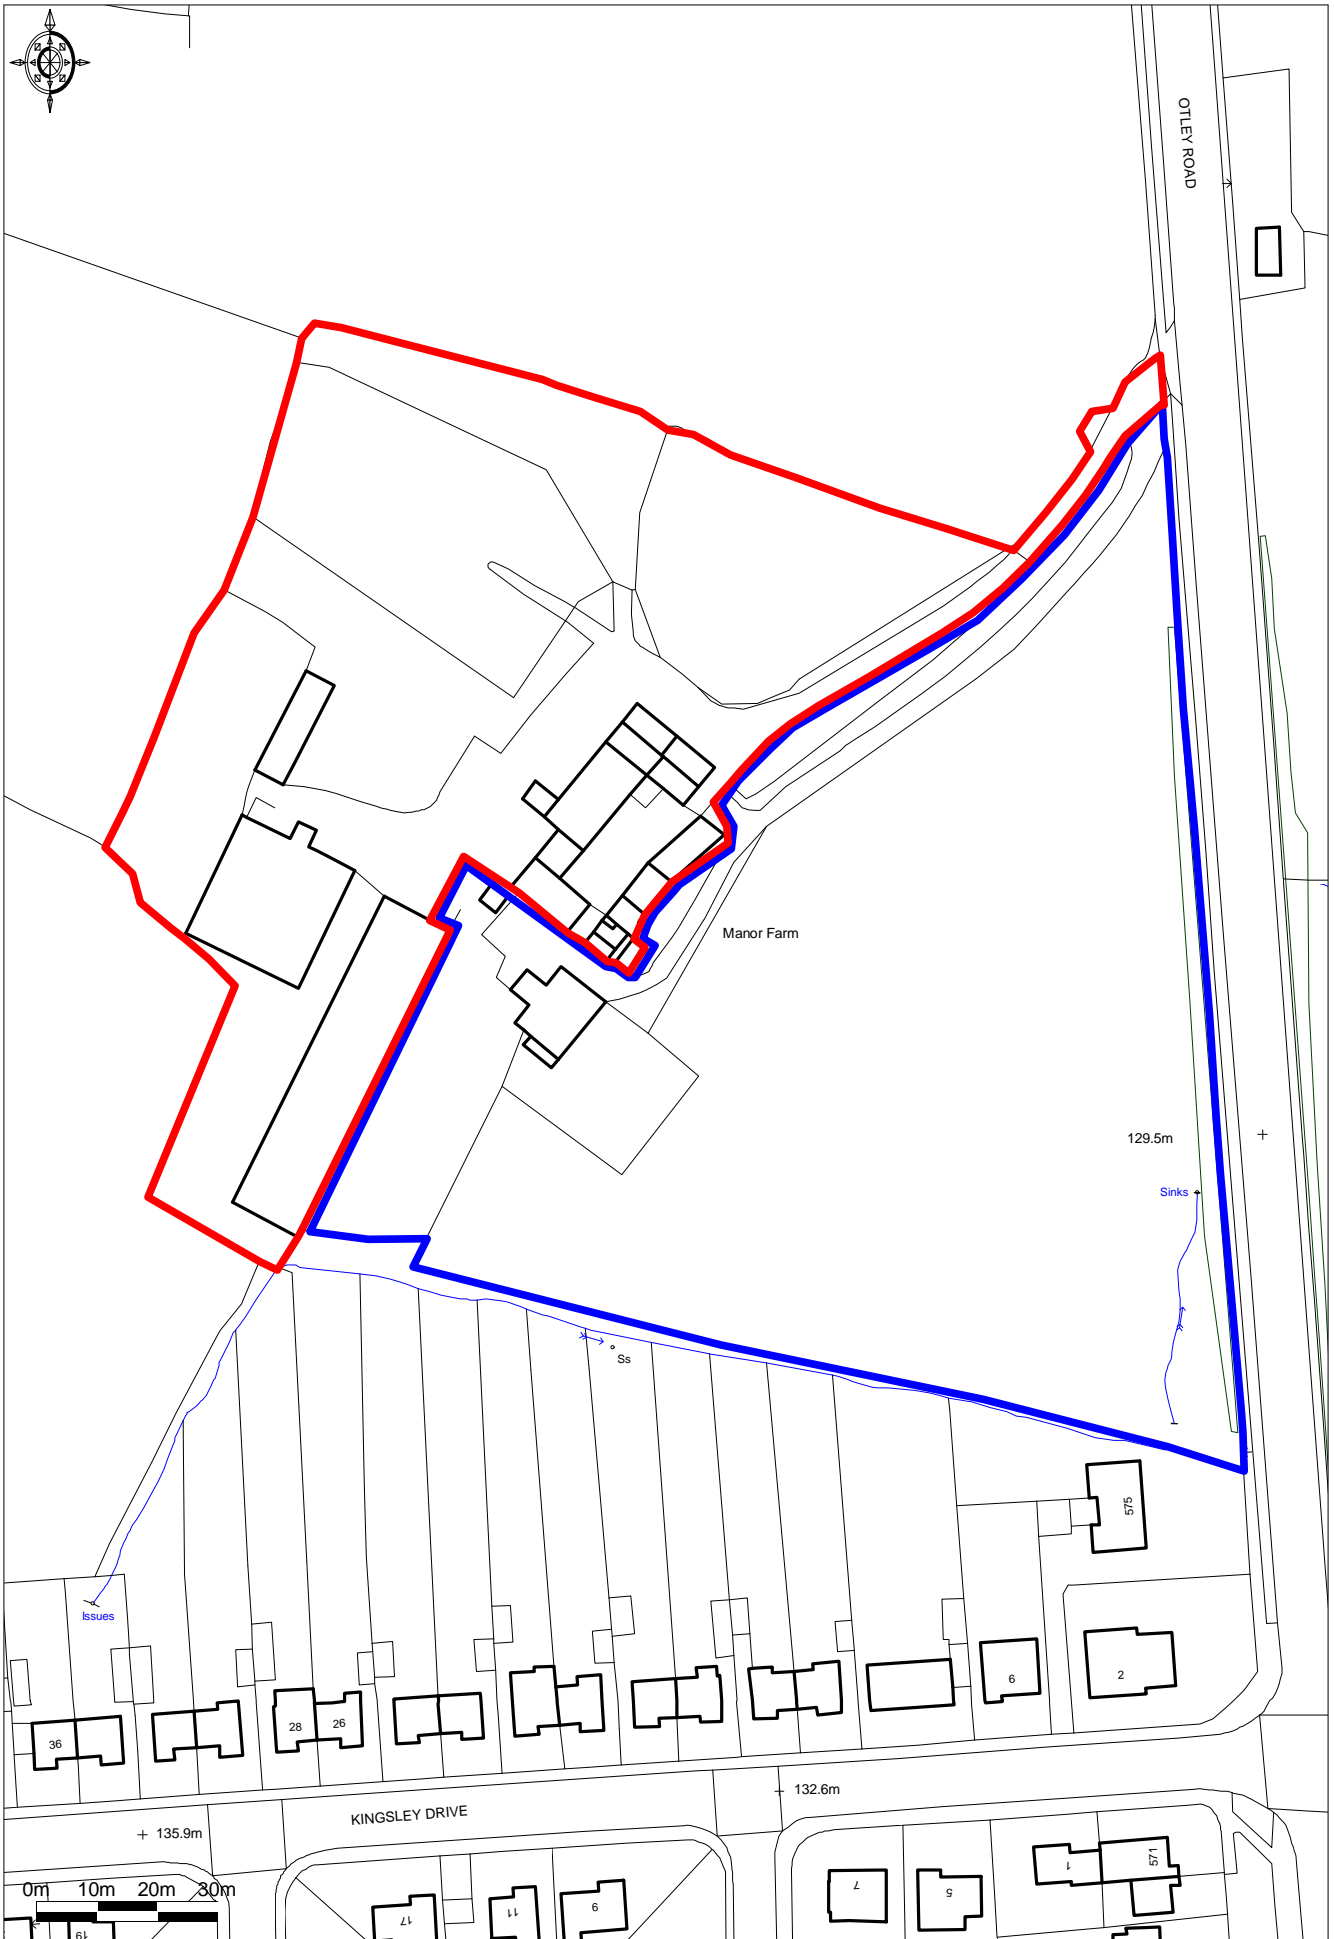

Ordnance Survey © Crown Copyright 2015. All rights reserved.
Licence number 100022432. Printed Scale - 1:1250

